


Wright Crescent Parkette Revised Concept

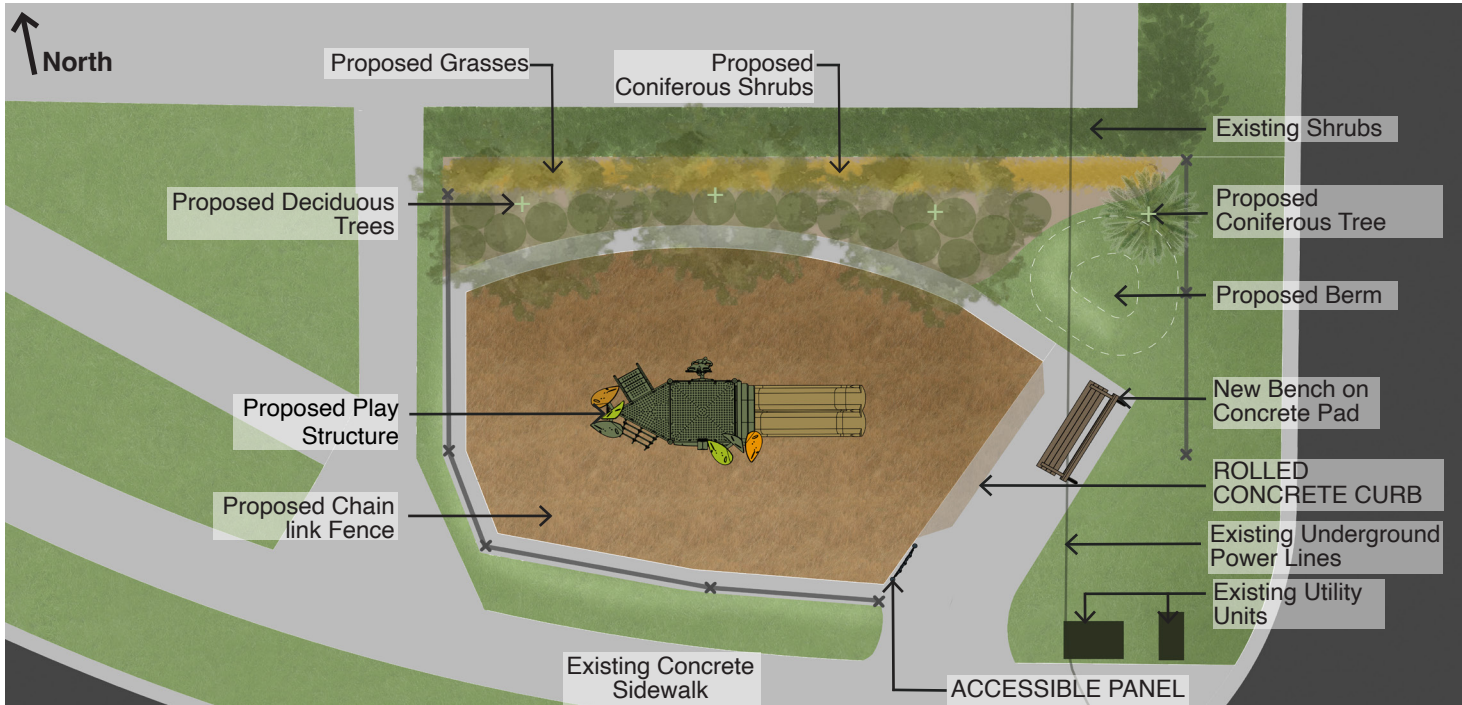

Landscape Plan


Key Map



Proposed Play Equipment



Play Structure

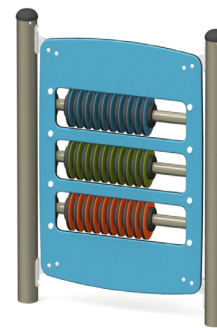

Accessible Panel



Landscaping

