

RIDEAU STREET

EXISTING CONCRETE SIDEWALK

LEGEND

- EXISTING DECIDUOUS TREE TO REMAIN
- NEW DECIDUOUS TREE
- NEW CONIFEROUS TREE
- NEW SOD/ GRASS SEED
- NEW 2.4M WIDE PATH
- EXISTING CHAINLINK FENCE
- NEW CHAINLINK FENCE
- EXISTING BLEACHERS
- NEW BLEACHERS
- EXISTING PLAYERS BENCH
- NEW PLAYERS BENCH ON CONCRETE PAD
- NEW FIELD CLAY
- NEW ELECTRICAL PANEL
- EXISTING LIGHTS
- NEW WOOD BOLLARD
- NEW STEEL BOLLARD
- CONCRETE BARRIER CURB
- LEVEL REST AREAS ALONG PATHS
- EXISTING CHAIN LINK GATES
- EXISTING BUILDING TO BE REMOVED

RUSSELL STREET

LIMIT OF NEW GRADING



EXISTING GRASS SWALE

EXISTING SOCCER FIELD

EXISTING SOCCER FIELD

AREA OUTSIDE SCOPE OF WORK

BAGOT STREET

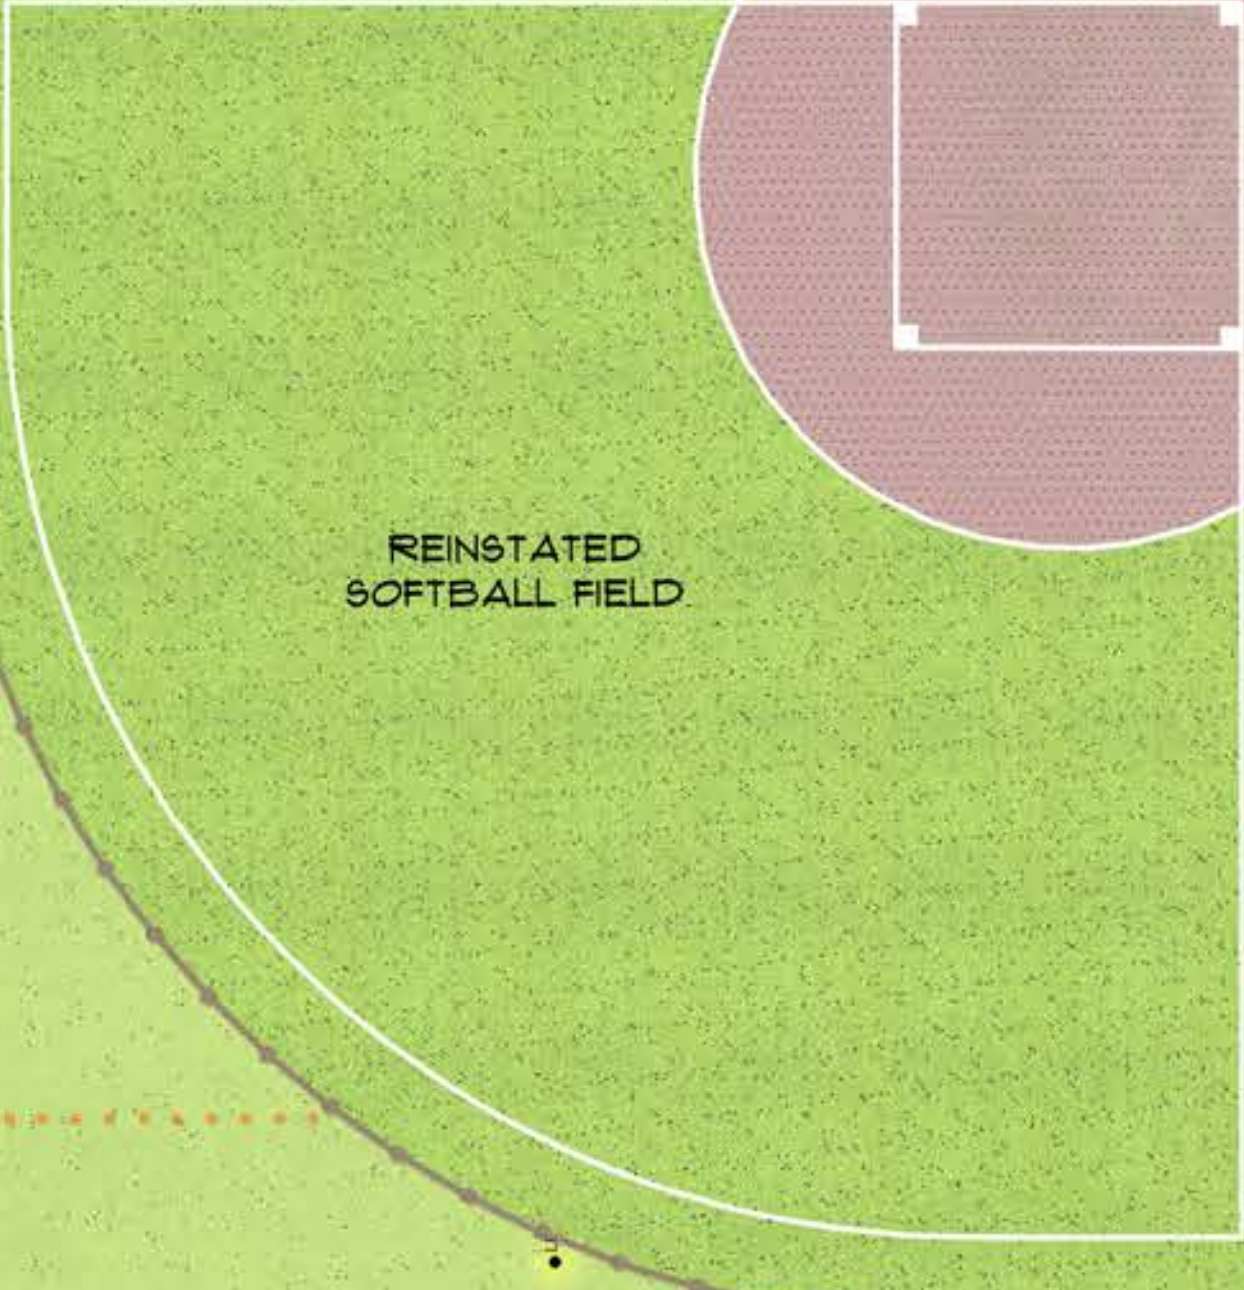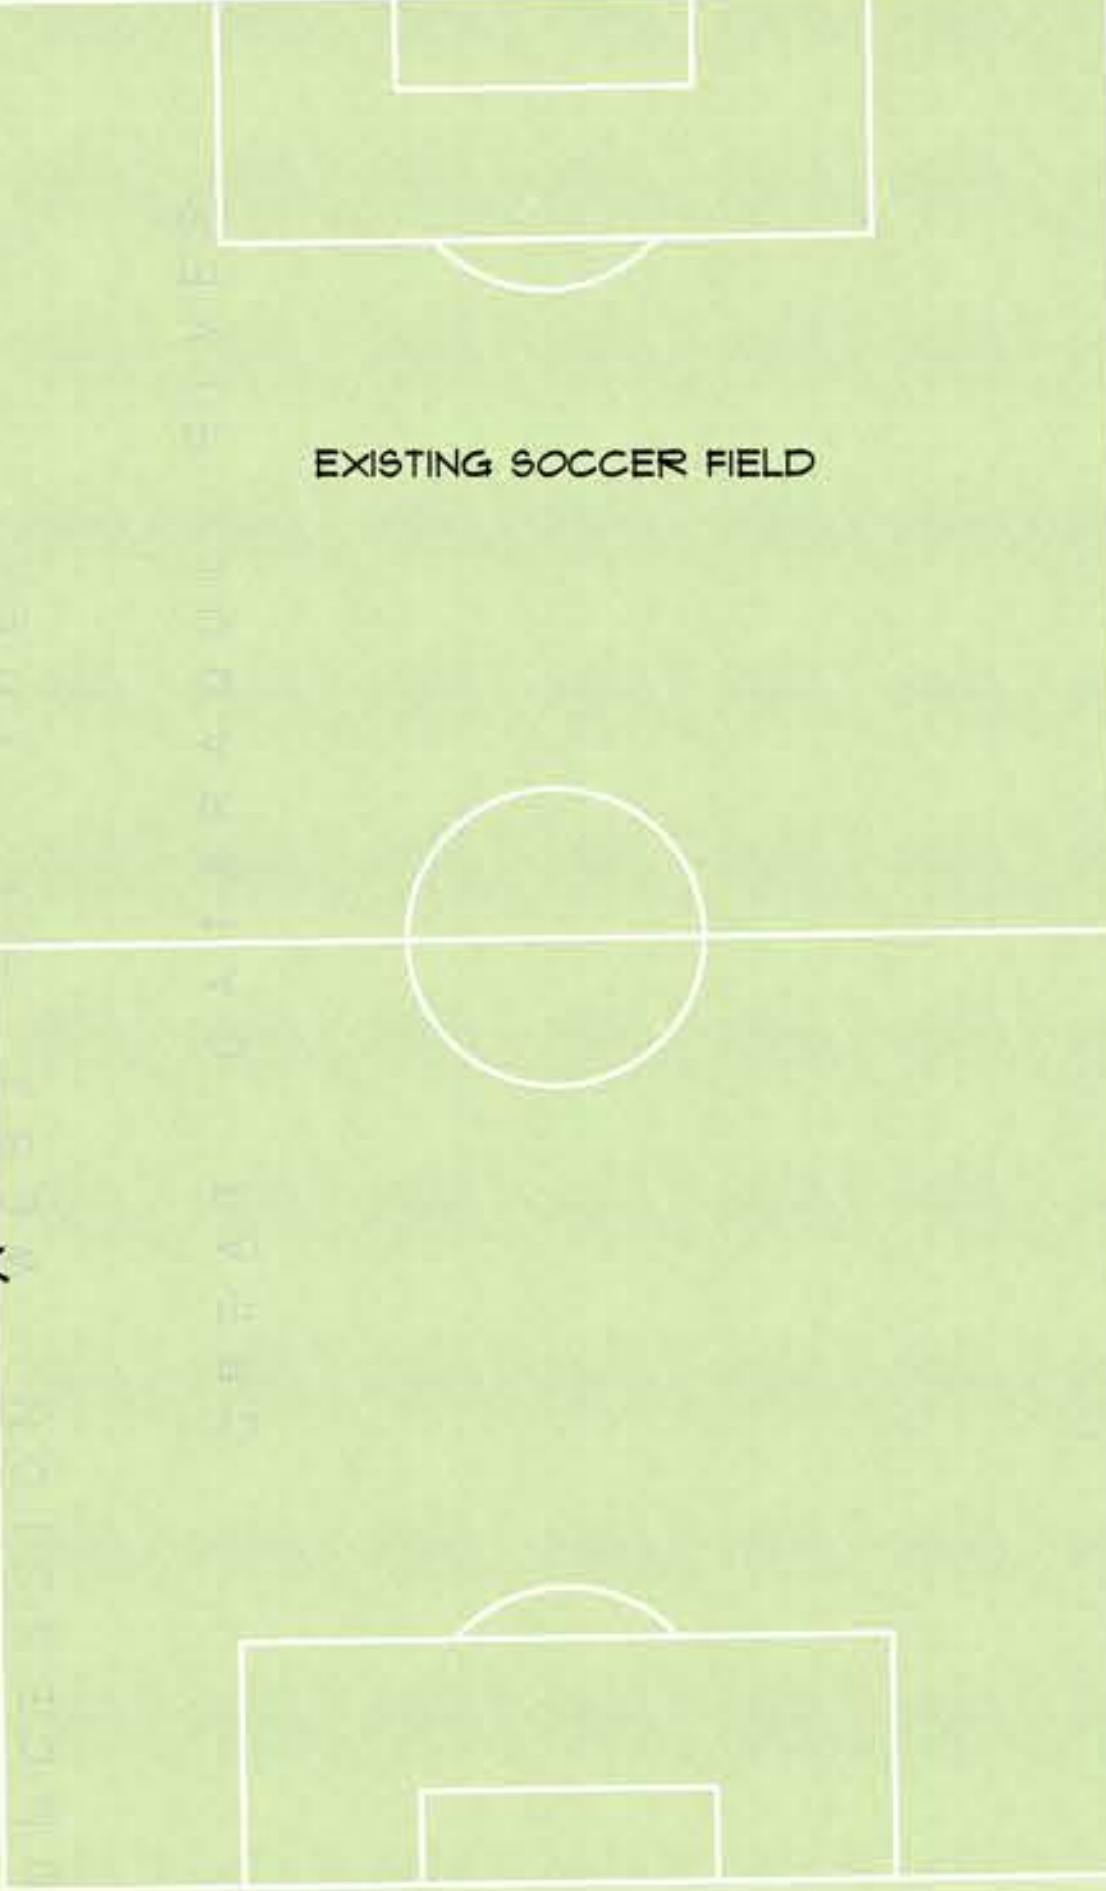

REINSTATED SOFTBALL FIELD

BEER STORE

