


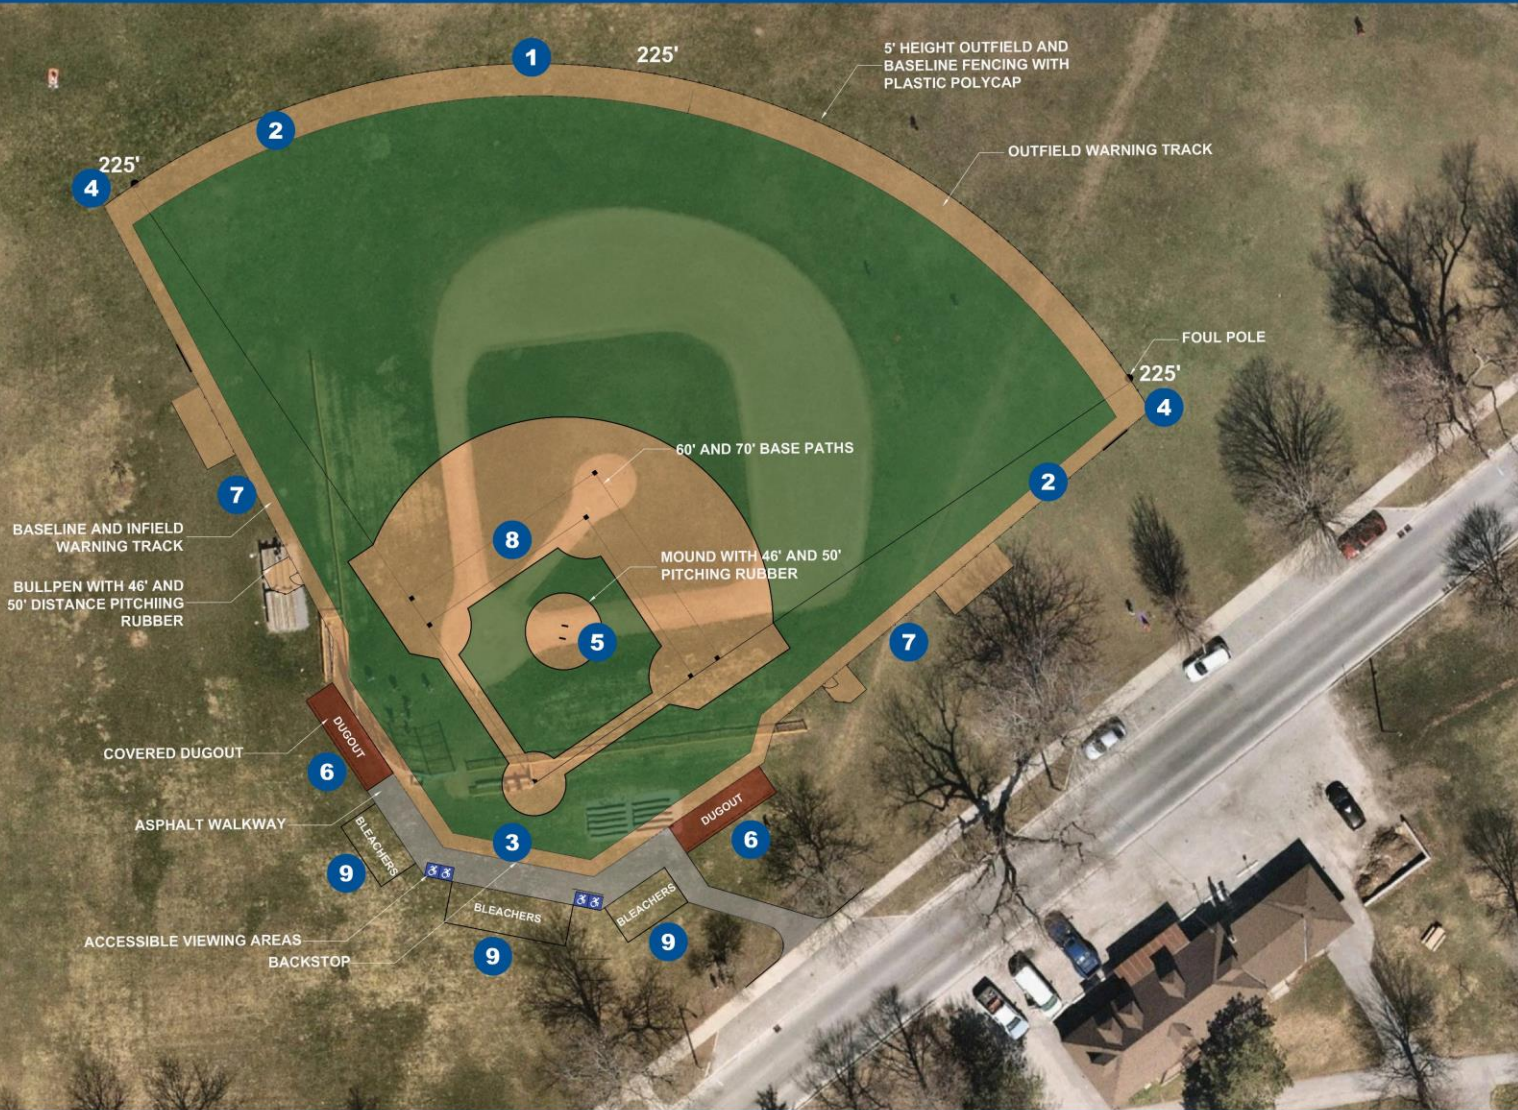

# Cricket Field Baseball Diamond Renovation Renovated Diamond



## Key Plan



## Site Program

- 1** 225' Outfield Fence
- 2** Outfield, Baseline and Infield Warning Track
- 3** 22.5' Height Backstop
- 4** Foul Poles
- 5** 46' and 50' Pitcher Mound
- 6** Covered Dugouts
- 7** Bullpens with 46' and 50' Pitcher Mound
- 8** 60' and 70' Base Paths
- 9** Spectator Seating Capacity = 125